


NOTES:
DO NOT SCALE FROM THIS DRAWING. ALL LEVELS, ANGLES AND DIMENSIONS TO BE CHECKED ON SITE PRIOR TO COMMENCEMENT OF WORKS.

THIS DRAWING IS TO BE READ IN CONJUNCTION WITH ALL RELEVANT BARKER ASSOCIATES DRAWINGS, SCHEMATICS, ARCHITECTS, STRUCTURAL AND ALL OTHER SERVICES DRAWINGS, SPECIFICATIONS AND SCHEDULES.

Notes:
Generally

- All existing walls and ceilings to be made good and redecorated in Function Hall, Bar and Store rooms.
- All existing walls & ceilings in kitchen area to be made good and redecorated in preparation for hygiene wall cladding.
- Allow for corner protection to all walls up to 1200mm in Perspex (Where there are no radiators)
- All existing skirting's to be cleaned, redecorated and installed.
- For all new structural openings refer to drawing: P25015-BA-A1-00-DR-A-3000
- For all proposed doors refer to drawing: P25015-BA-A1-XX-DR-A-7100

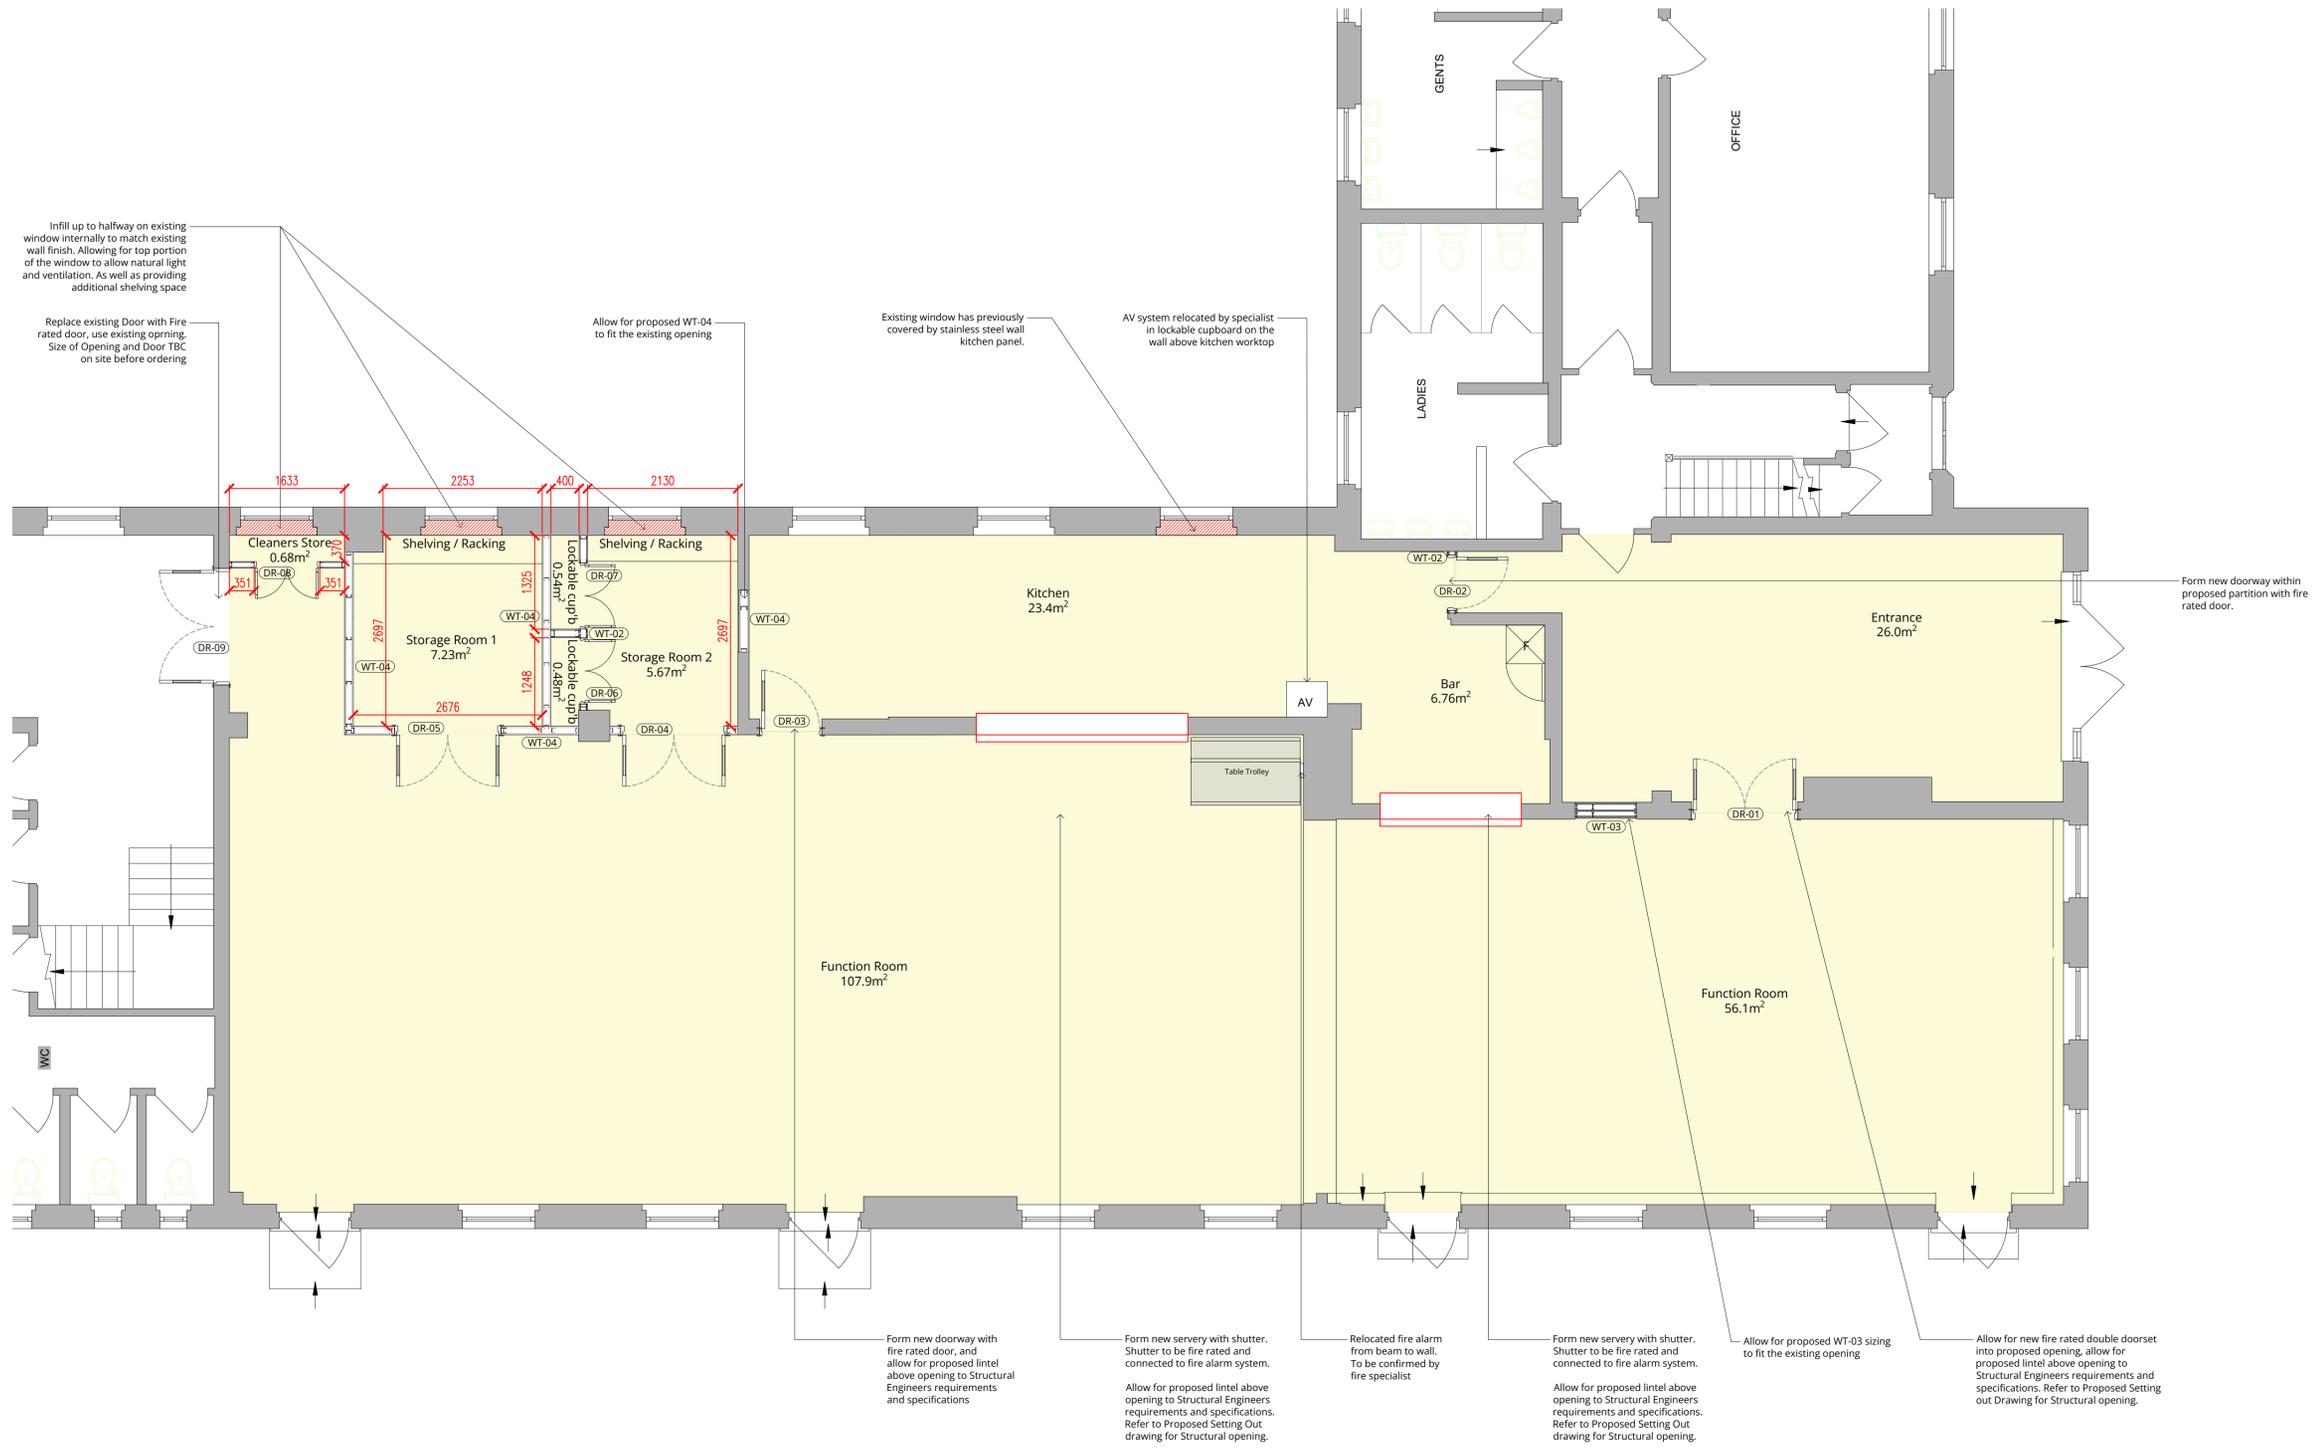

- KEY:
- Area Scope of Works
 - Existing Walls
 - Proposed Internal Partitions

Drawing Status:			
TENDER			
T01	ISSUE FOR TENDER	XX/03/2025	TW
Rev	Description	Date	By

Barker Majesty House, Avenue West Skyline 120, Braintree Essex, CM77 7AA
T: 01279 647111
W: www.barker-associates.co.uk
E: mail@barker-associates.co.uk

© THIS DRAWING IS A COPYRIGHT OF BARKER ASSOCIATES.

Client: **ST THOMAS OF CANTERBURY CHURCH & FRIARY**

Project Title: **ST THOMAS OF CANTERBURY CHURCH & FRIARY 557-559 HIGH ROAD, WOODFORD GREEN, ESSEX, IG80RB**

Drawing Title: **PROPOSED FUNCTION ROOM LAYOUT PLAN**

ARCHITECTURAL

Project No. P25-0015	Date Mar.25	Drawn TW	Checked JM
Scale: 1:50 @A1	Status D1	Revision	Revised T01
Drawing Number: P25015-BA-A1-00-DR-A-3201			

